




PROFILO A

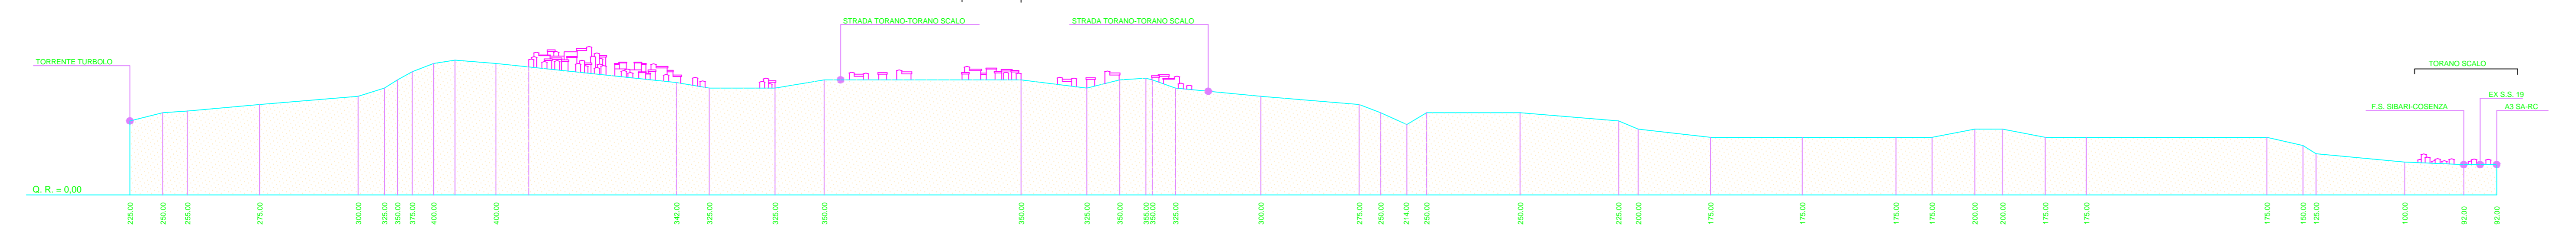


PROFILO D

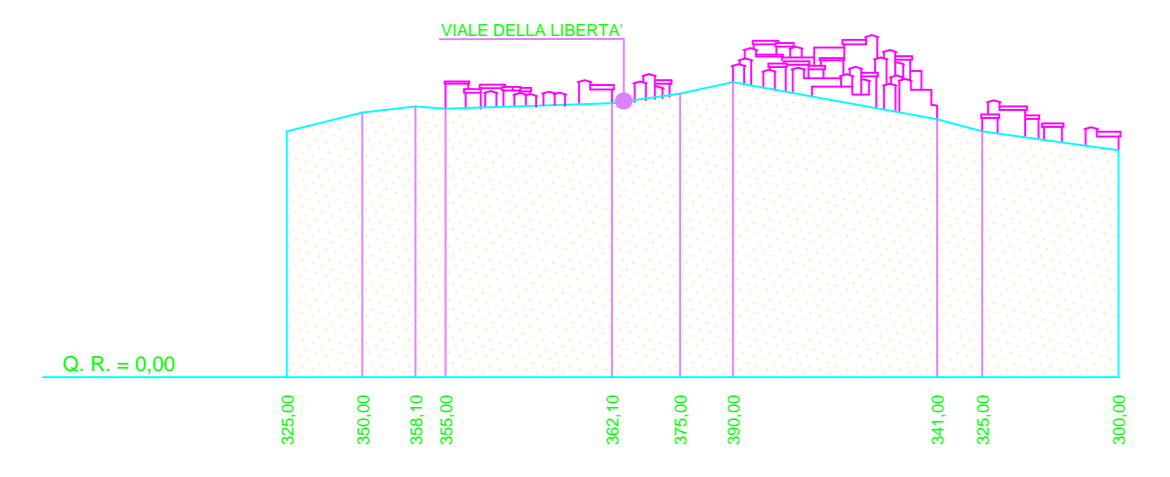



PROFILO E

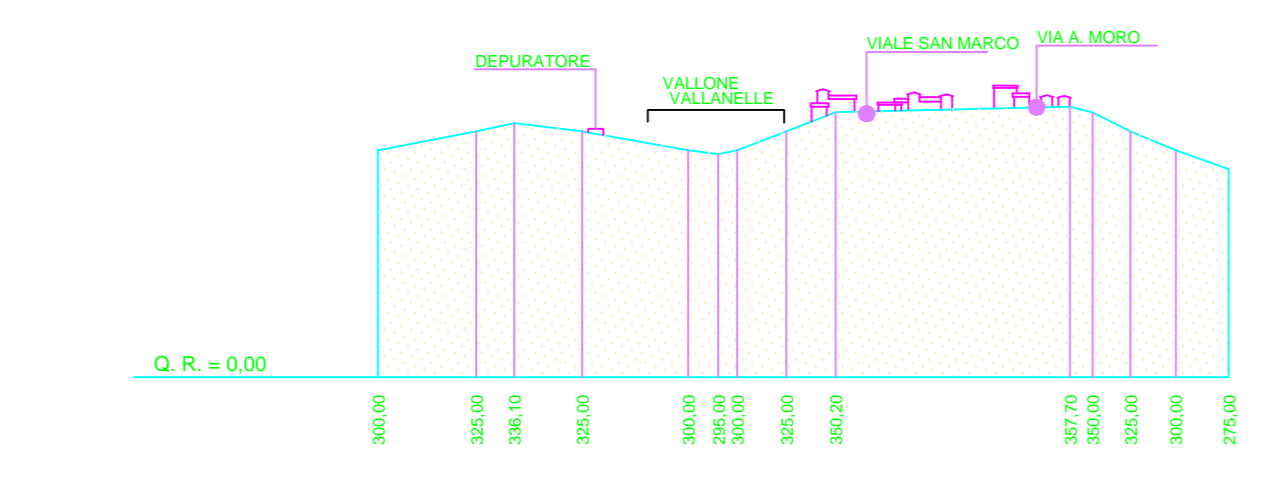


PROFILO F

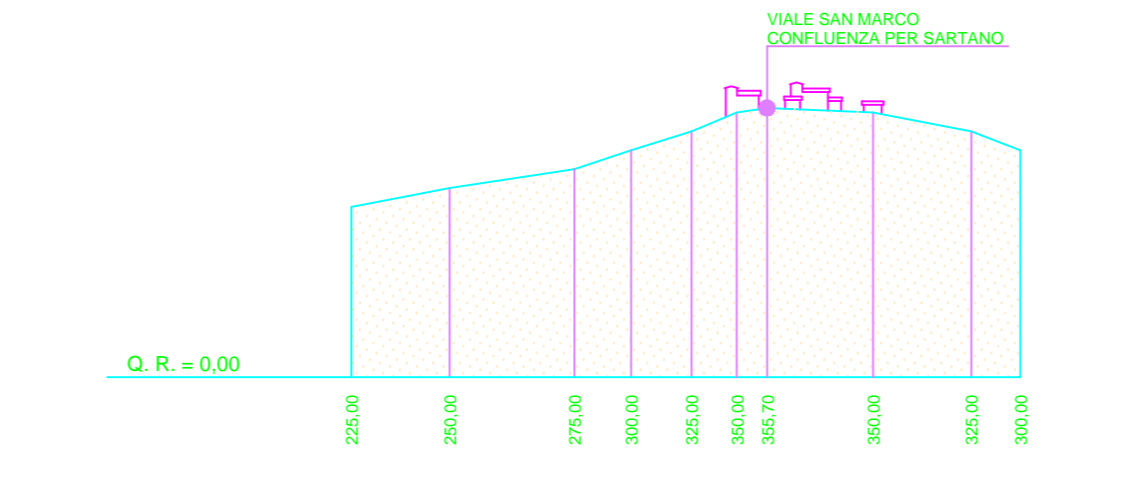


PROFILO G

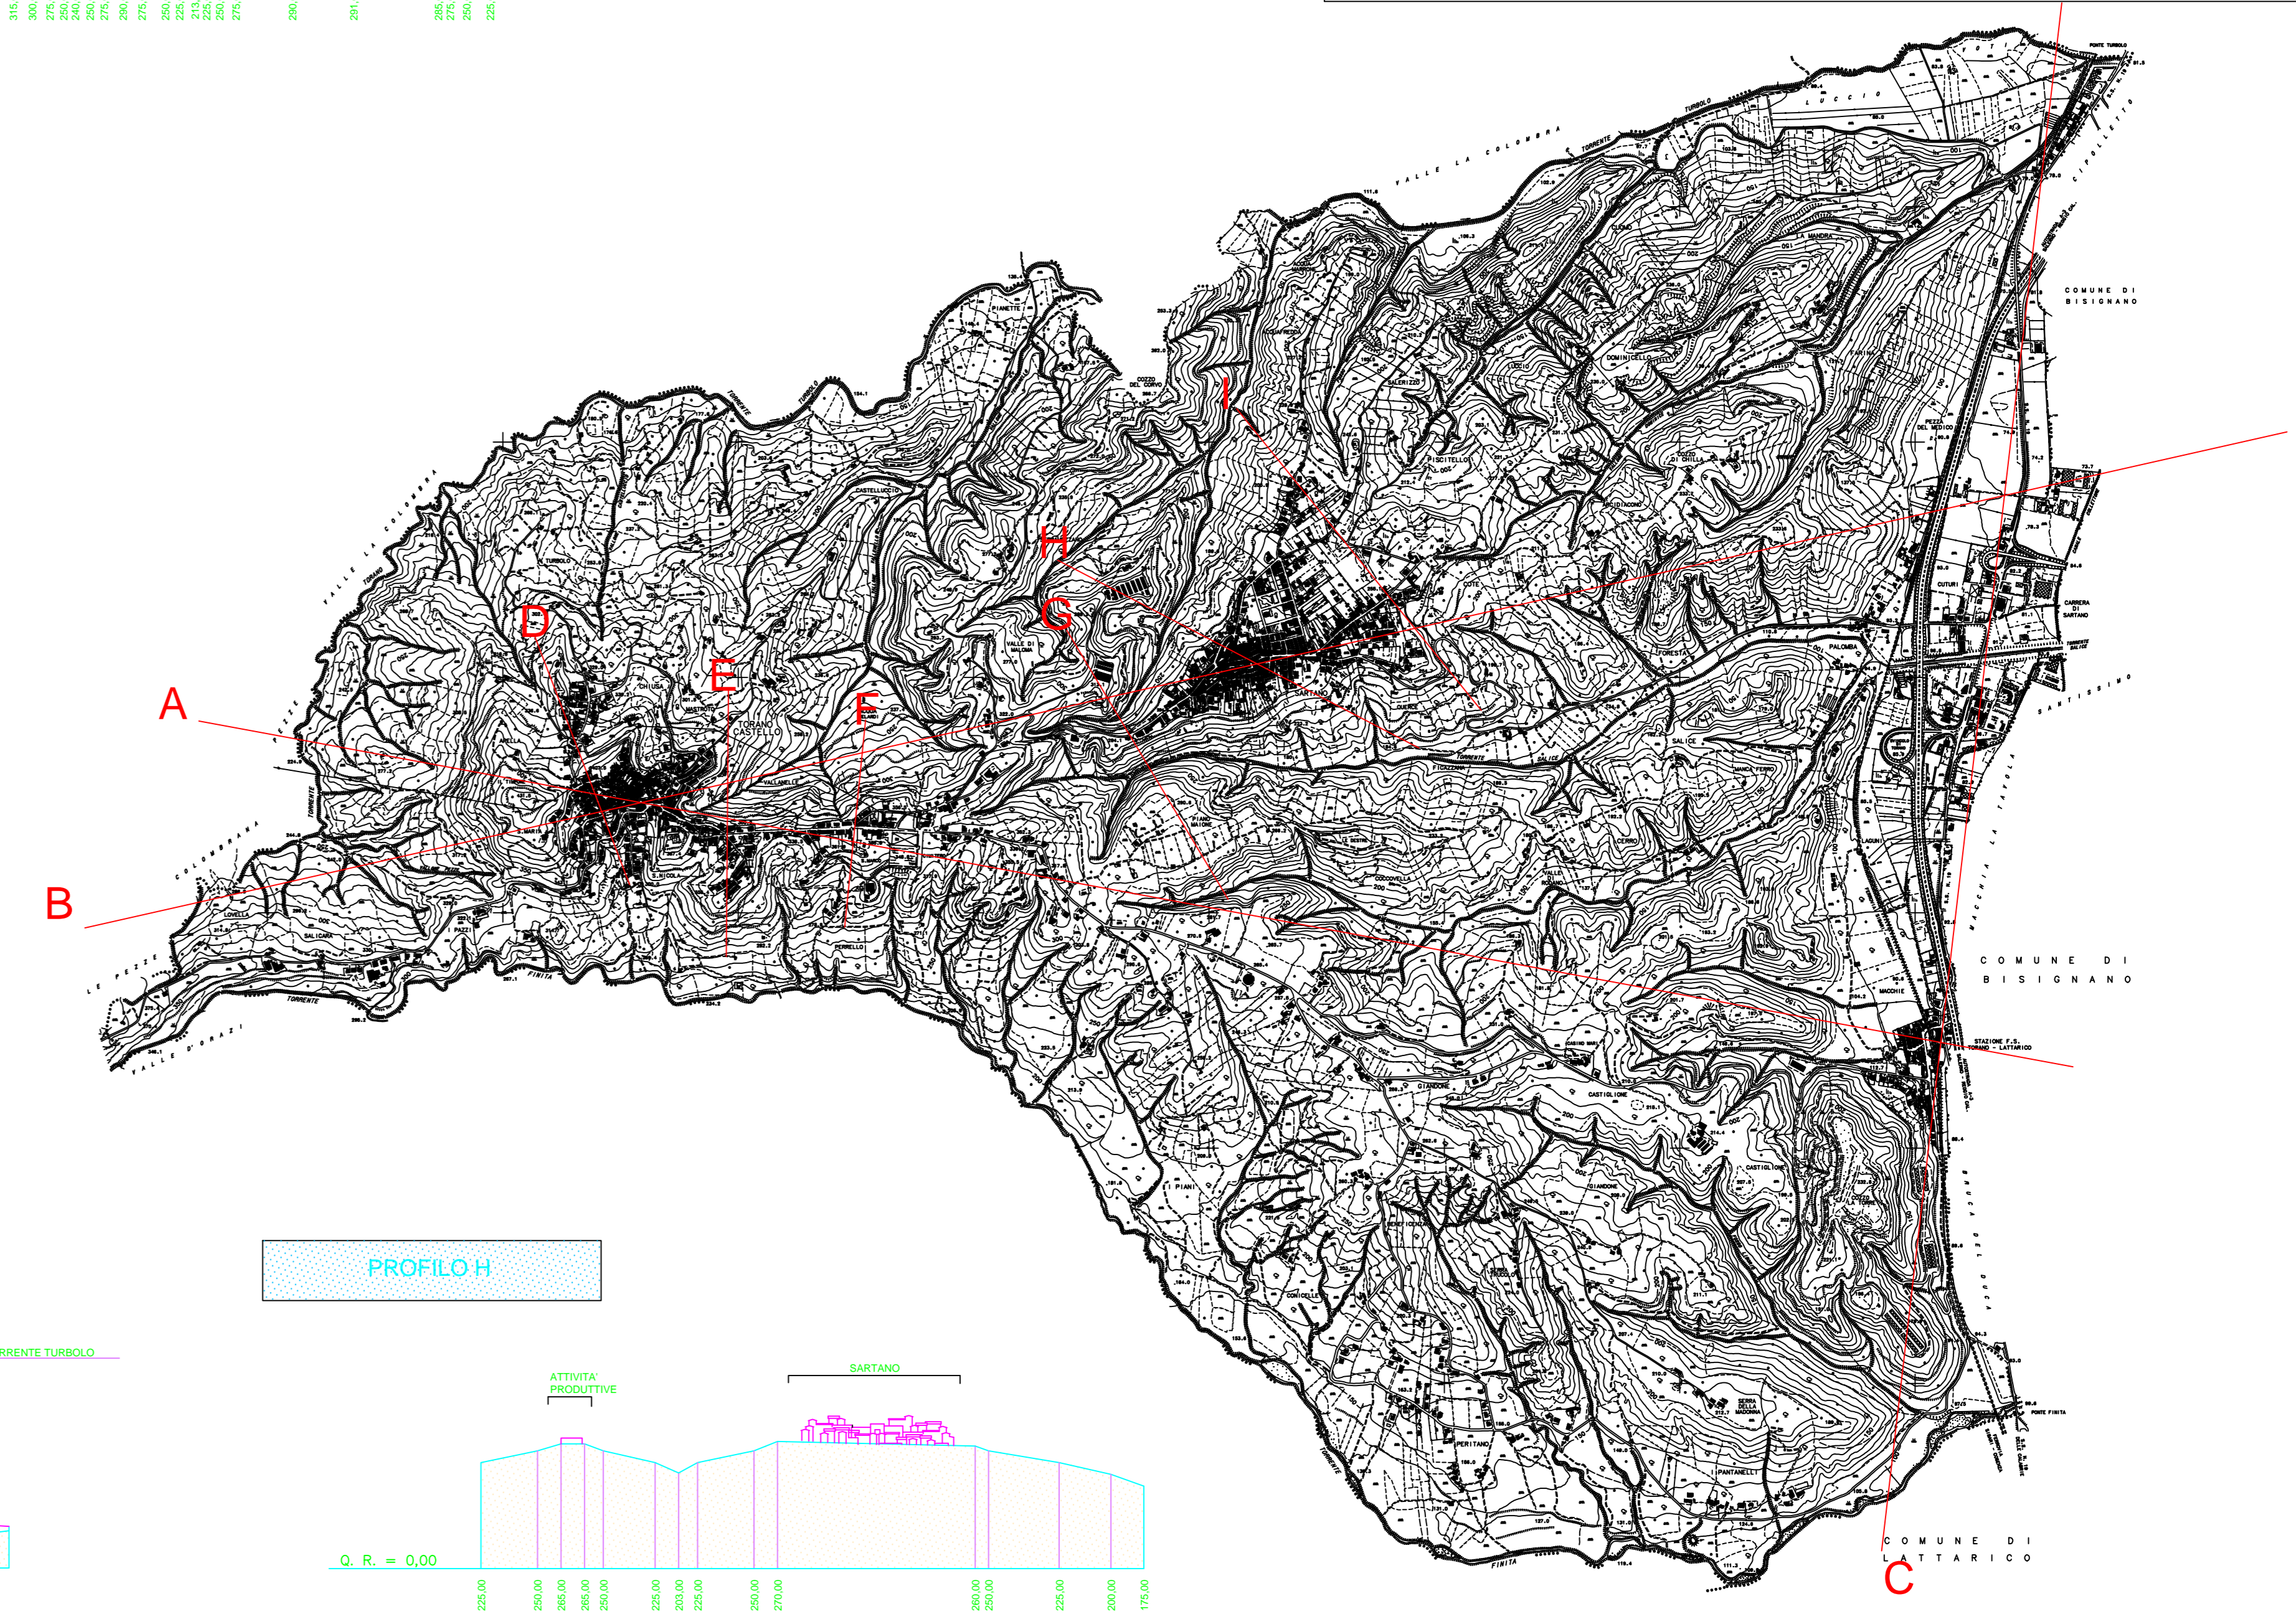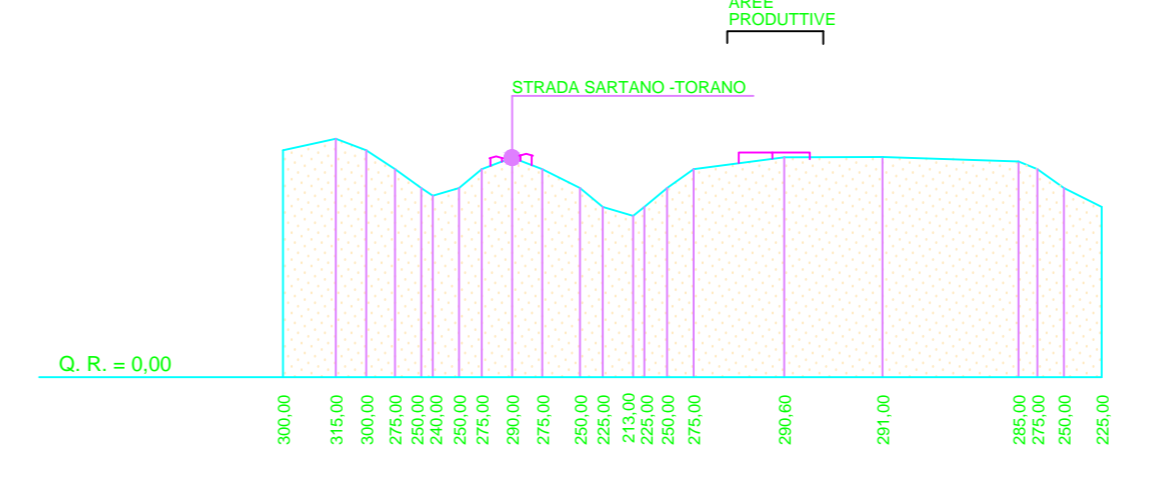


PROFILO C

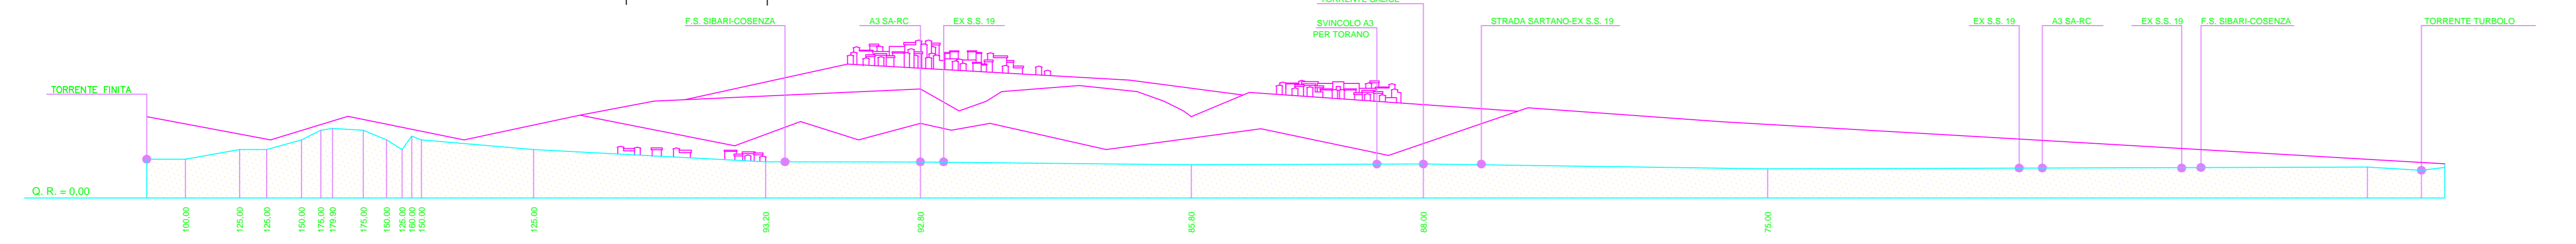


PROFILO H

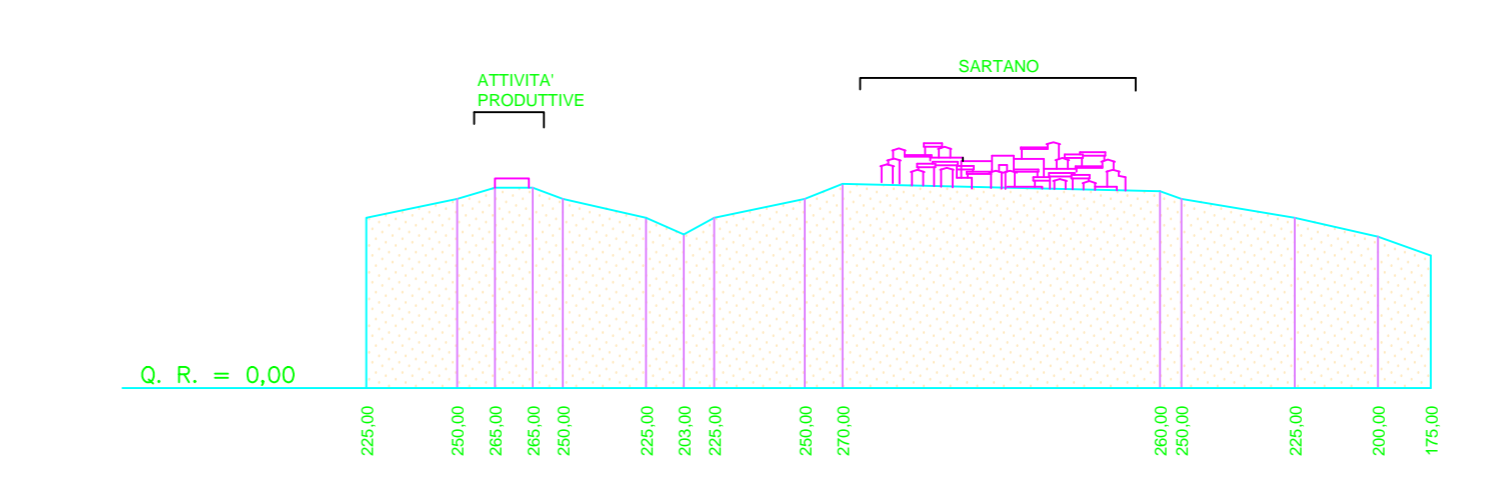

PROFILO B

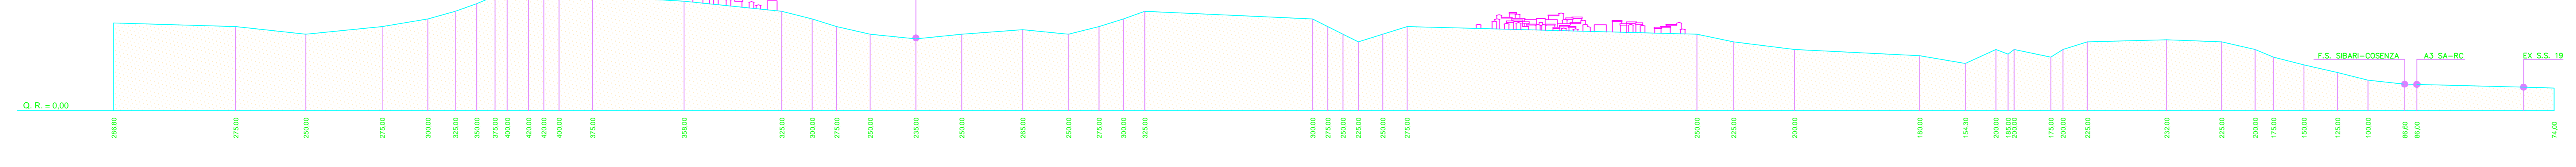

PROFILO I

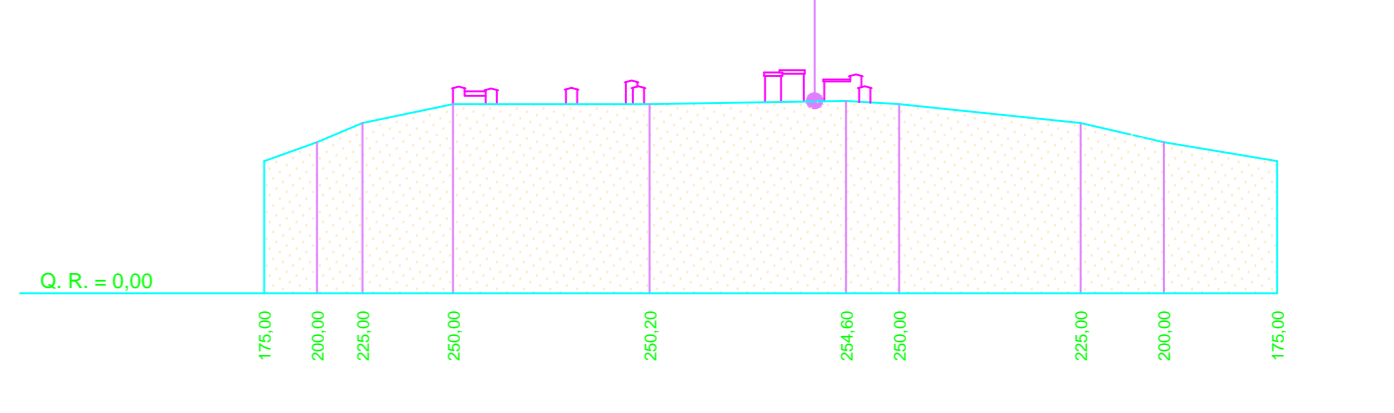

SCALA 1:20.000